


NOTES
1. Do not scale from this drawing.

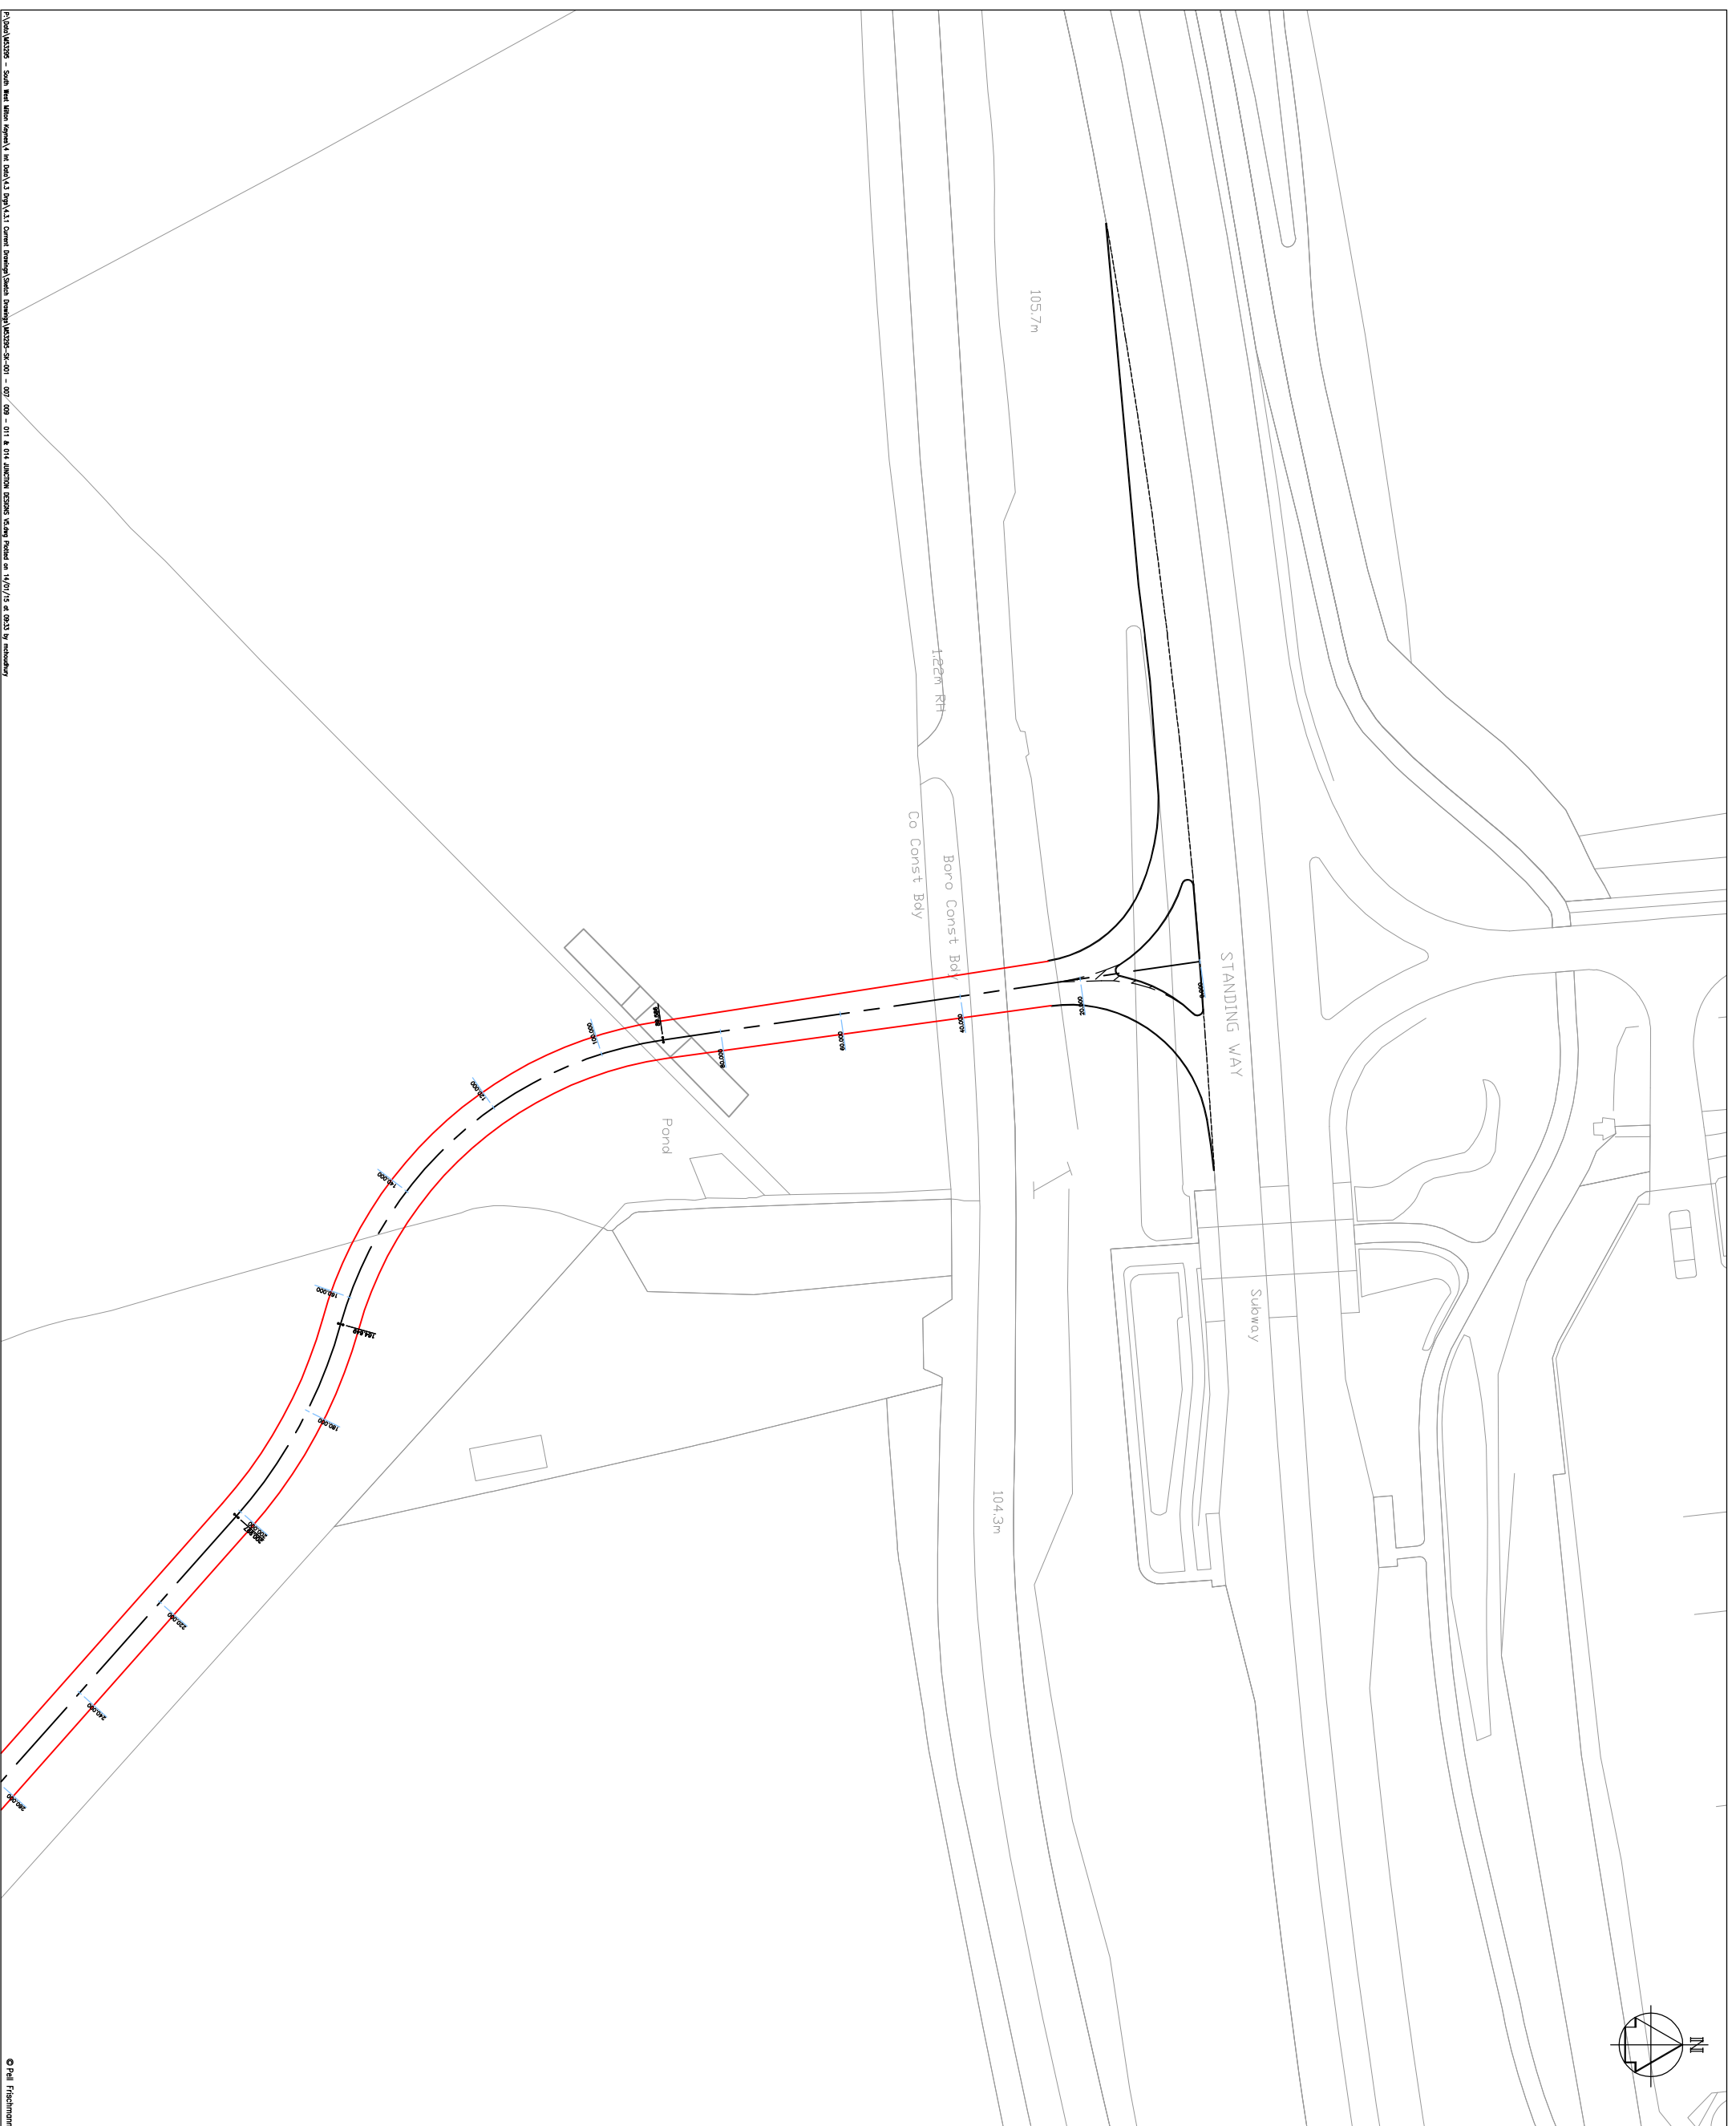

B	JUNCTION LAYOUT (REVISED)	MSC	16	15	14-01-15
REV	FOR APPROVAL	MSC	15	15	21-01-15
	DESCRIPTION	ISSN	CHK	APP	DATE

Pell Frischmann
9-10 FREDERICK ROAD EDGBASTON BIRMINGHAM B15 1JD

Telephone +44 (0)121 456 1616
Email: pfrimingham@pellfrischmann.com
www.pellfrischmann.com

Architect/Client/Contractor

Project
SOUTH WEST MILTON KEYNES

Drawing Title
A421 STANDING WAY JUNCTION

Name	Date	Scale	1:1000 @ A3
Drawn	MRC 21-01-13	Rev No.	M53295
Designed	MRC 21-01-13	Drawing Status	FOR INFORMATION
Checked	-	Revision	
Approved	-	Drawing No.	M53295-SK-006
			B