
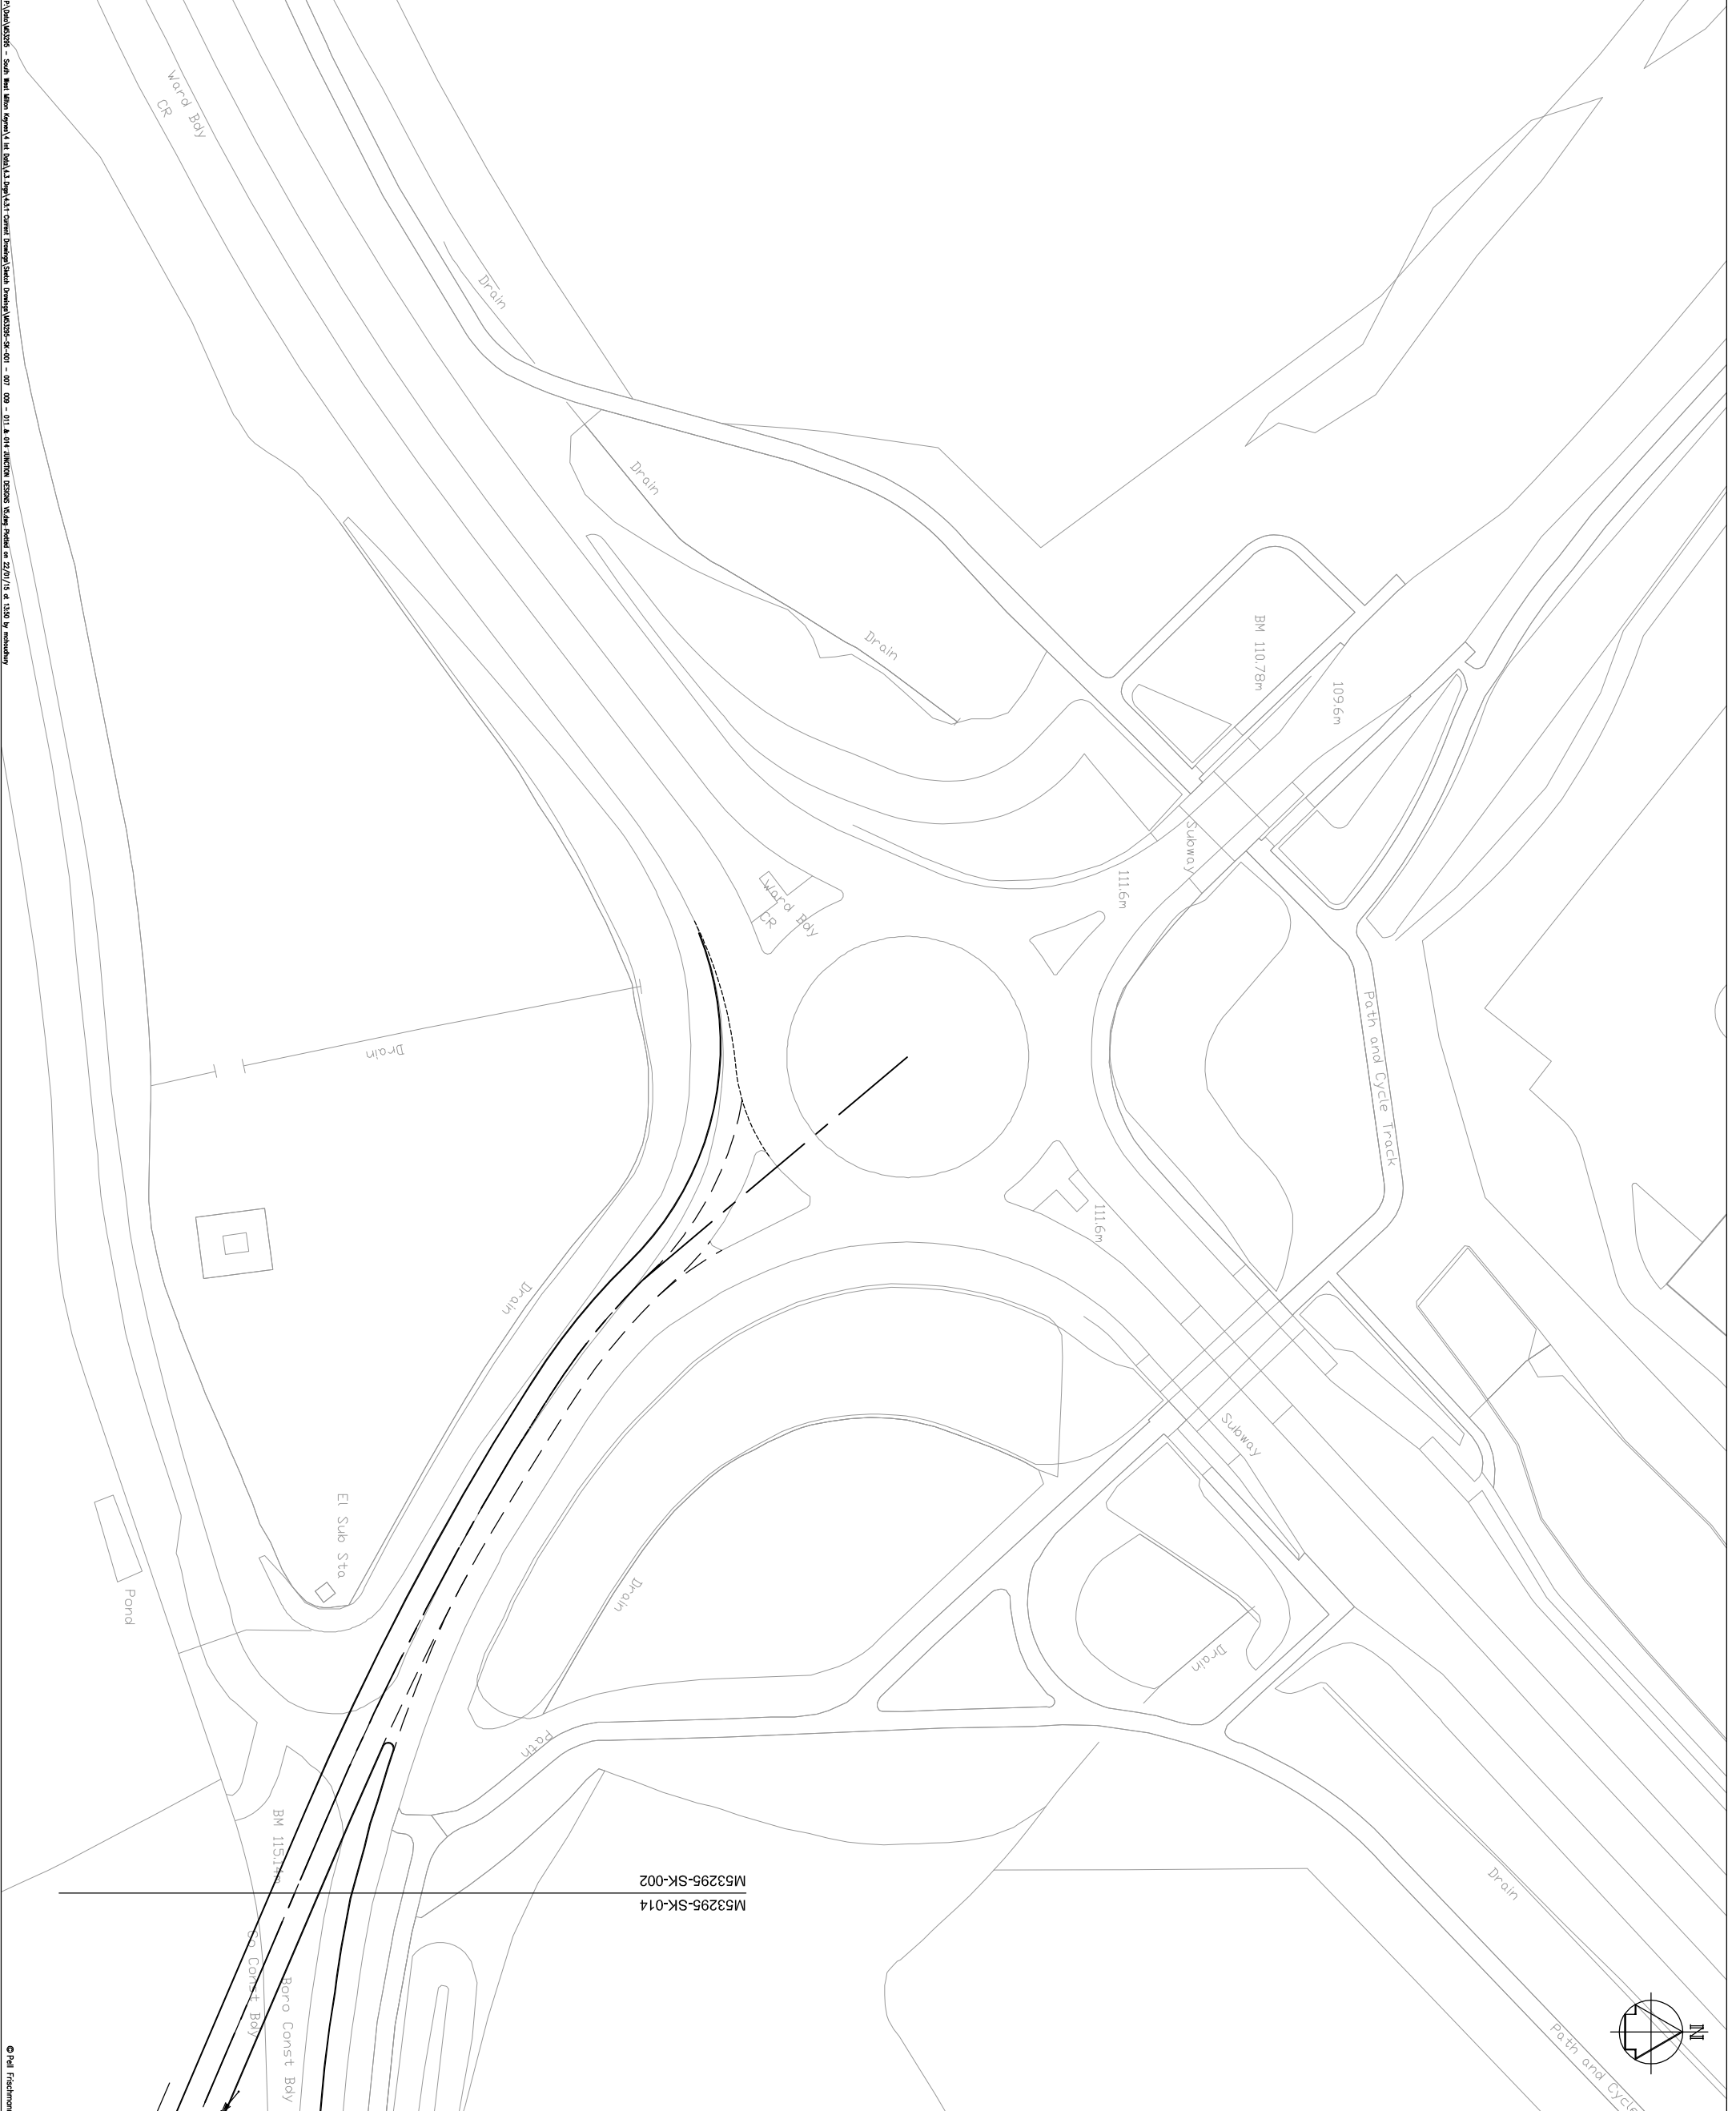


- NOTES**
1. Do not scale from this drawing.
 2. Refer to sketch drg. M53295-SK-014 for Buckingham Road junction design.

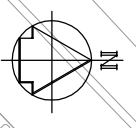

REV	DESCRIPTION	DATE
A	DRIVING TITLE FOR JUNCTION DESIGN AMENDED	17-01-13
B	REWORK AMENDED TO SHOW ONLY TATTENHOE JCT	22-08-14
C	JUNCTION DESIGN AMENDED	11-09-14
D	JUNCTION DESIGN AMENDED	13-11-14
E	JUNCTION LAYOUT REVISED	14-01-15

Pell Frischmann
 9-10 FREDERICK ROAD EDGASTON BIRMINGHAM B15 1JD
 Telephone +44 (0)121 456 1616
 Email: pbf@pellfrischmann.com
 www.pellfrischmann.com

Architect/Client/Contractor

William Davis ARCHITECTS
Connolly Homes
Taylor Wimpey
Henry Boot
Celebrating 125 years

Project
SOUTH WEST MILTON KEYNES

Drawing Title
TATTENHOE ROUNDABOUT

Name	Date	Scale
Drawn	MFC 21-01-13	1:1000 @ A3
Designed	MFC 21-01-13	Drawn No. M53295
Checked	-	Drawing Status FOR INFORMATION
Approved	-	Revision
Drawing No.	M53295-SK-002	E