




Toucan pedestrian crossing

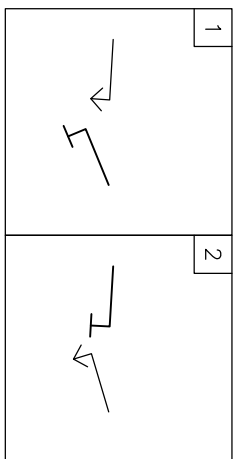

Existing redway route

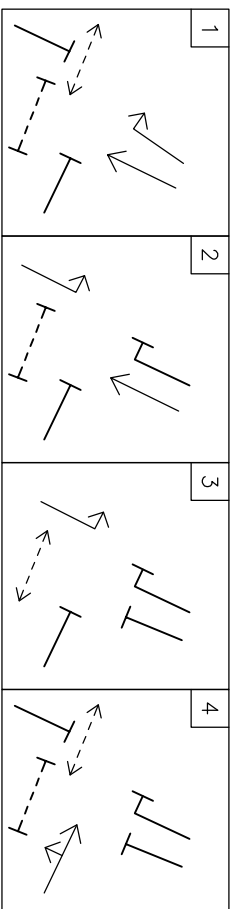


Toucan pedestrian crossing

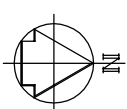


NOTES

1. Do not scale from this drawing.
2. Refer to sketch dty. M53295-SK-002 for Tattenhoe Roundabout design.

KEY

 Redway route

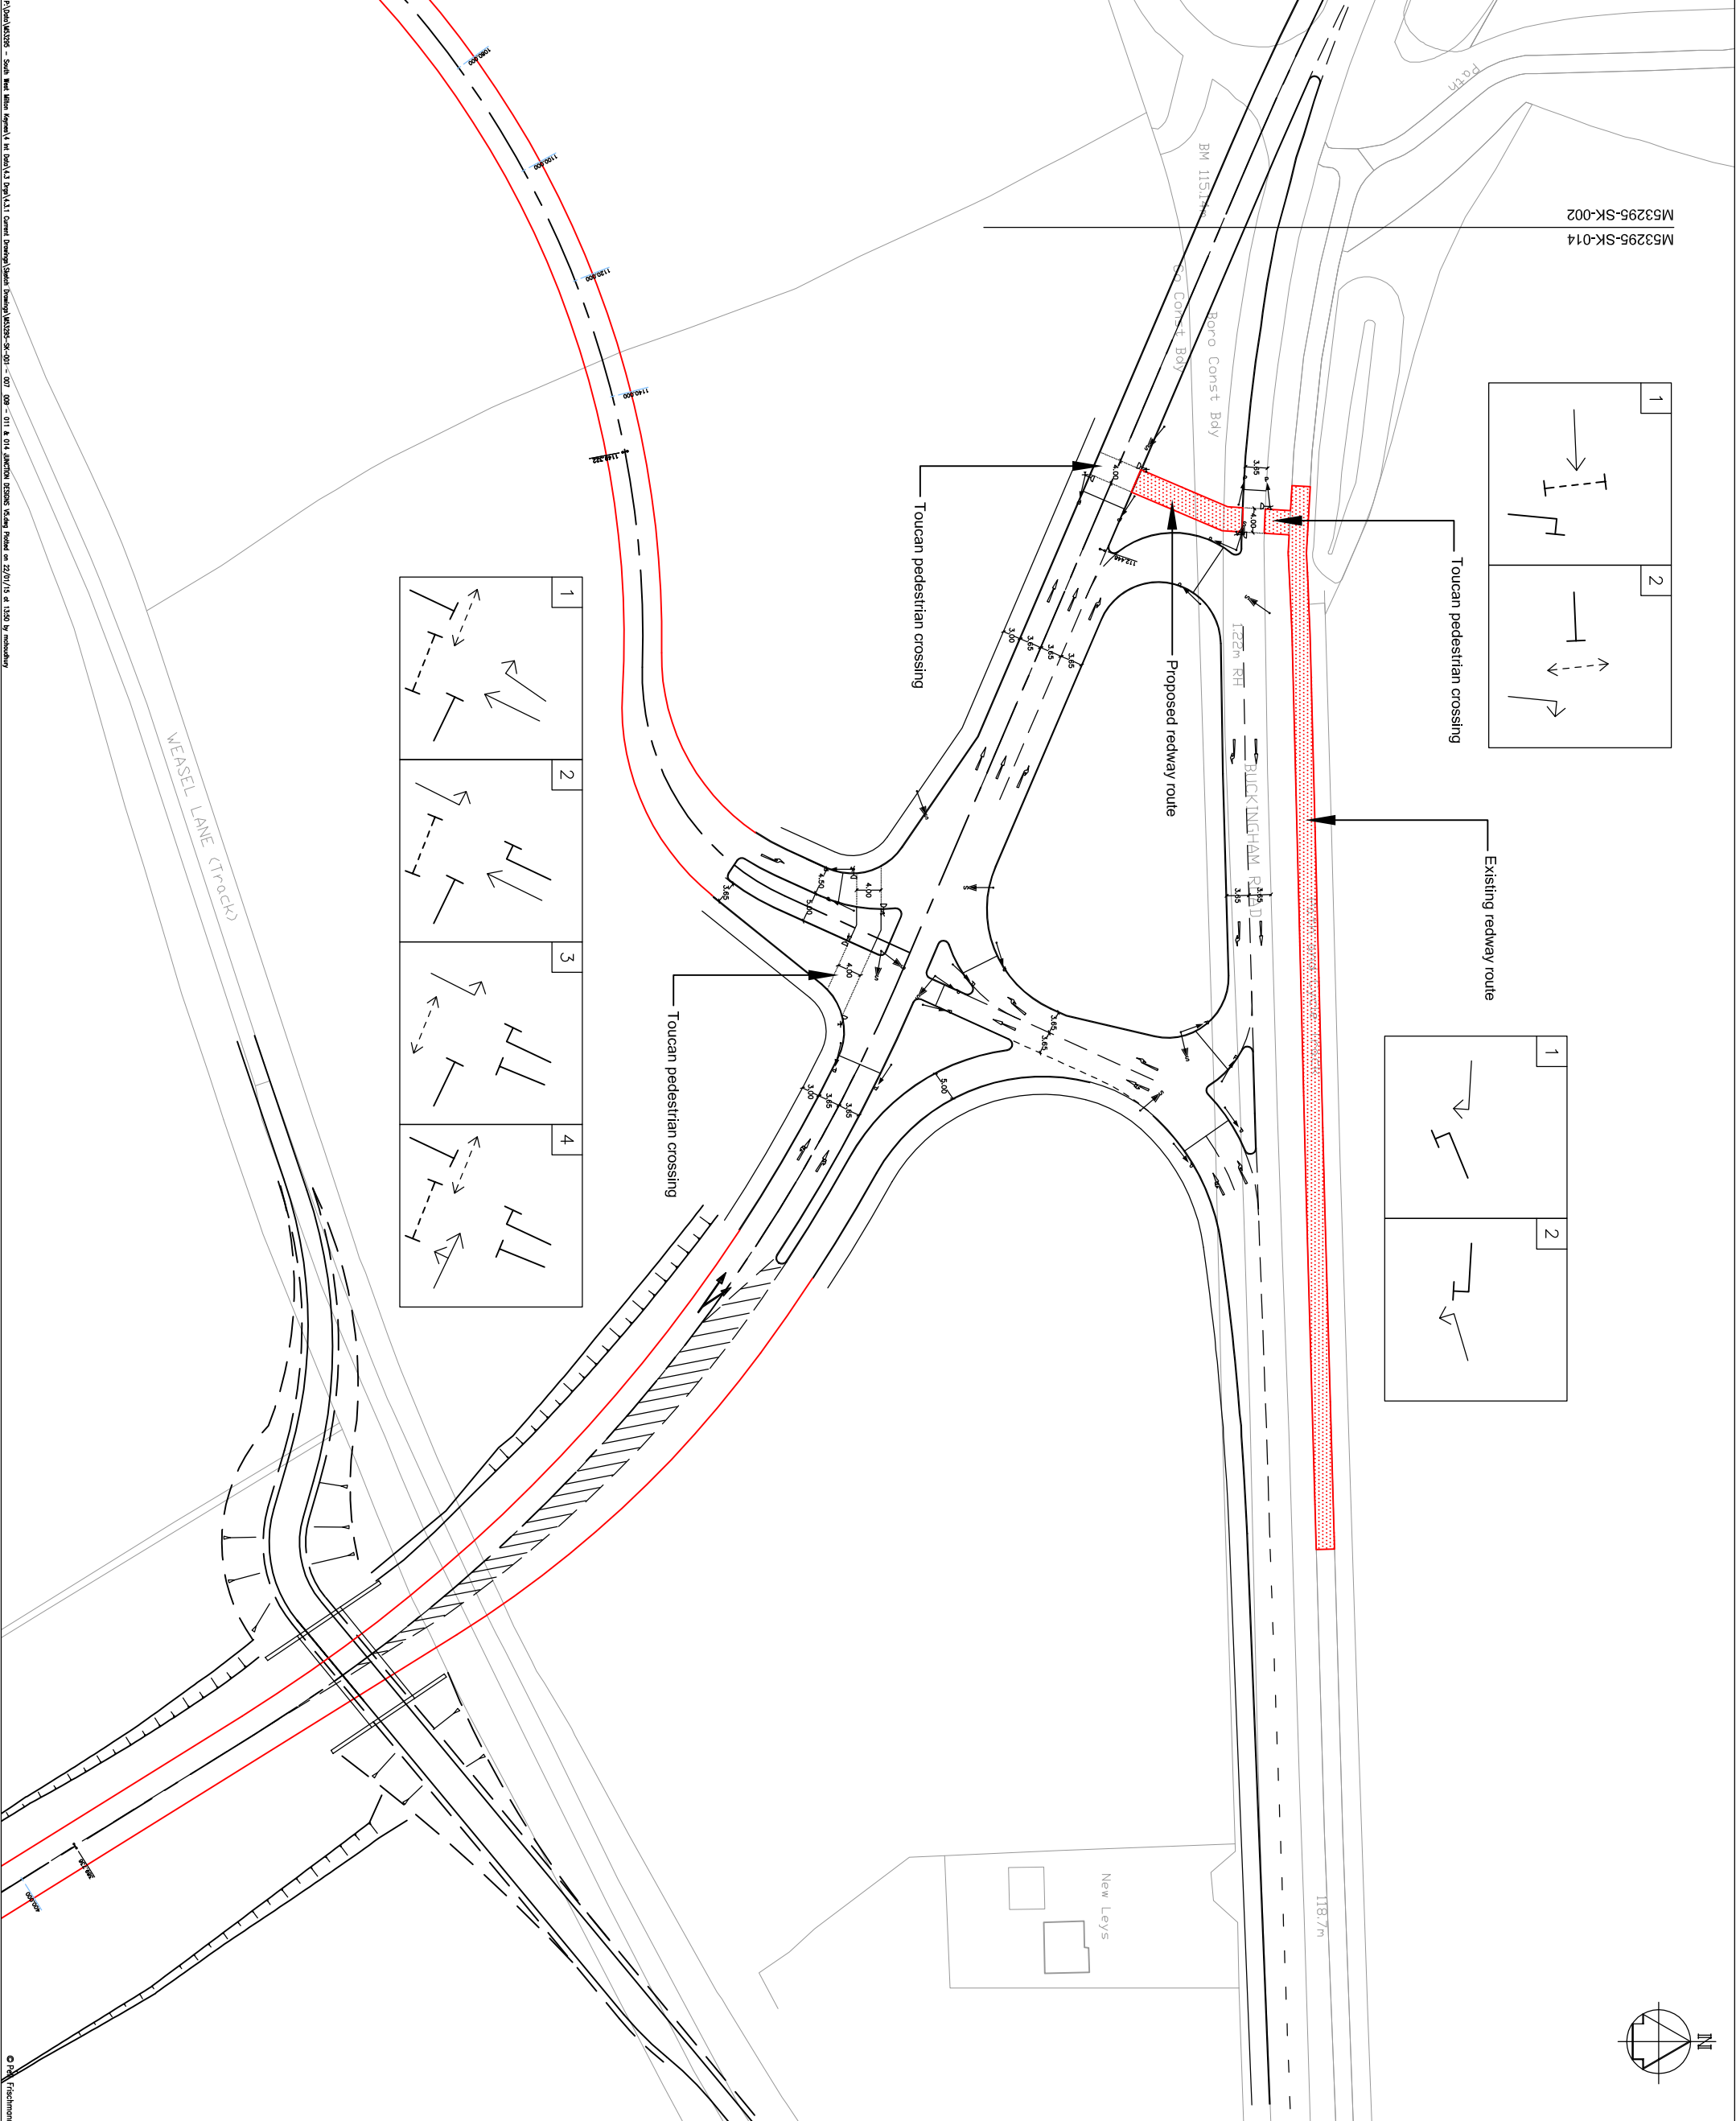

REV	DESCRIPTION	DATE
0	JUNCTION LAYOUT REPORT	14-01-13
1	JUNCTION FEASIBILITY DESIGN AGREED	11-08-14
2	JUNCTION DESIGN AGREED	11-08-14
3	JUNCTION DESIGN AMEND	12-08-14
4	DESCRIPTION	12-08-14

Pell Frischmann
 9-10 FREDERICK ROAD EDGASTON BIRMINGHAM B15 1JD
 Telephone +44 (0)121 456 1616
 Email: pbf@pellfrischmann.com
 www.pellfrischmann.com

Architect/Quantity Contractor

William Davis ARCHITECTS
Connolly Homes
Taylor Wimpey
Celebrating 125 years
Henry Boot

Project: **SOUTH WEST MILTON KEYNES**

Drawing Title: **BUCKINGHAM ROAD JUNCTION**

Name	Date	Scale
Drawn	22-08-14	1:1000 @ A3
Designed	22-08-14	1:1000 @ A3
Checked	22-08-14	1:1000 @ A3
Approved	22-08-14	1:1000 @ A3

Drawing No. **M53295-SK-014**

Revision **D**