
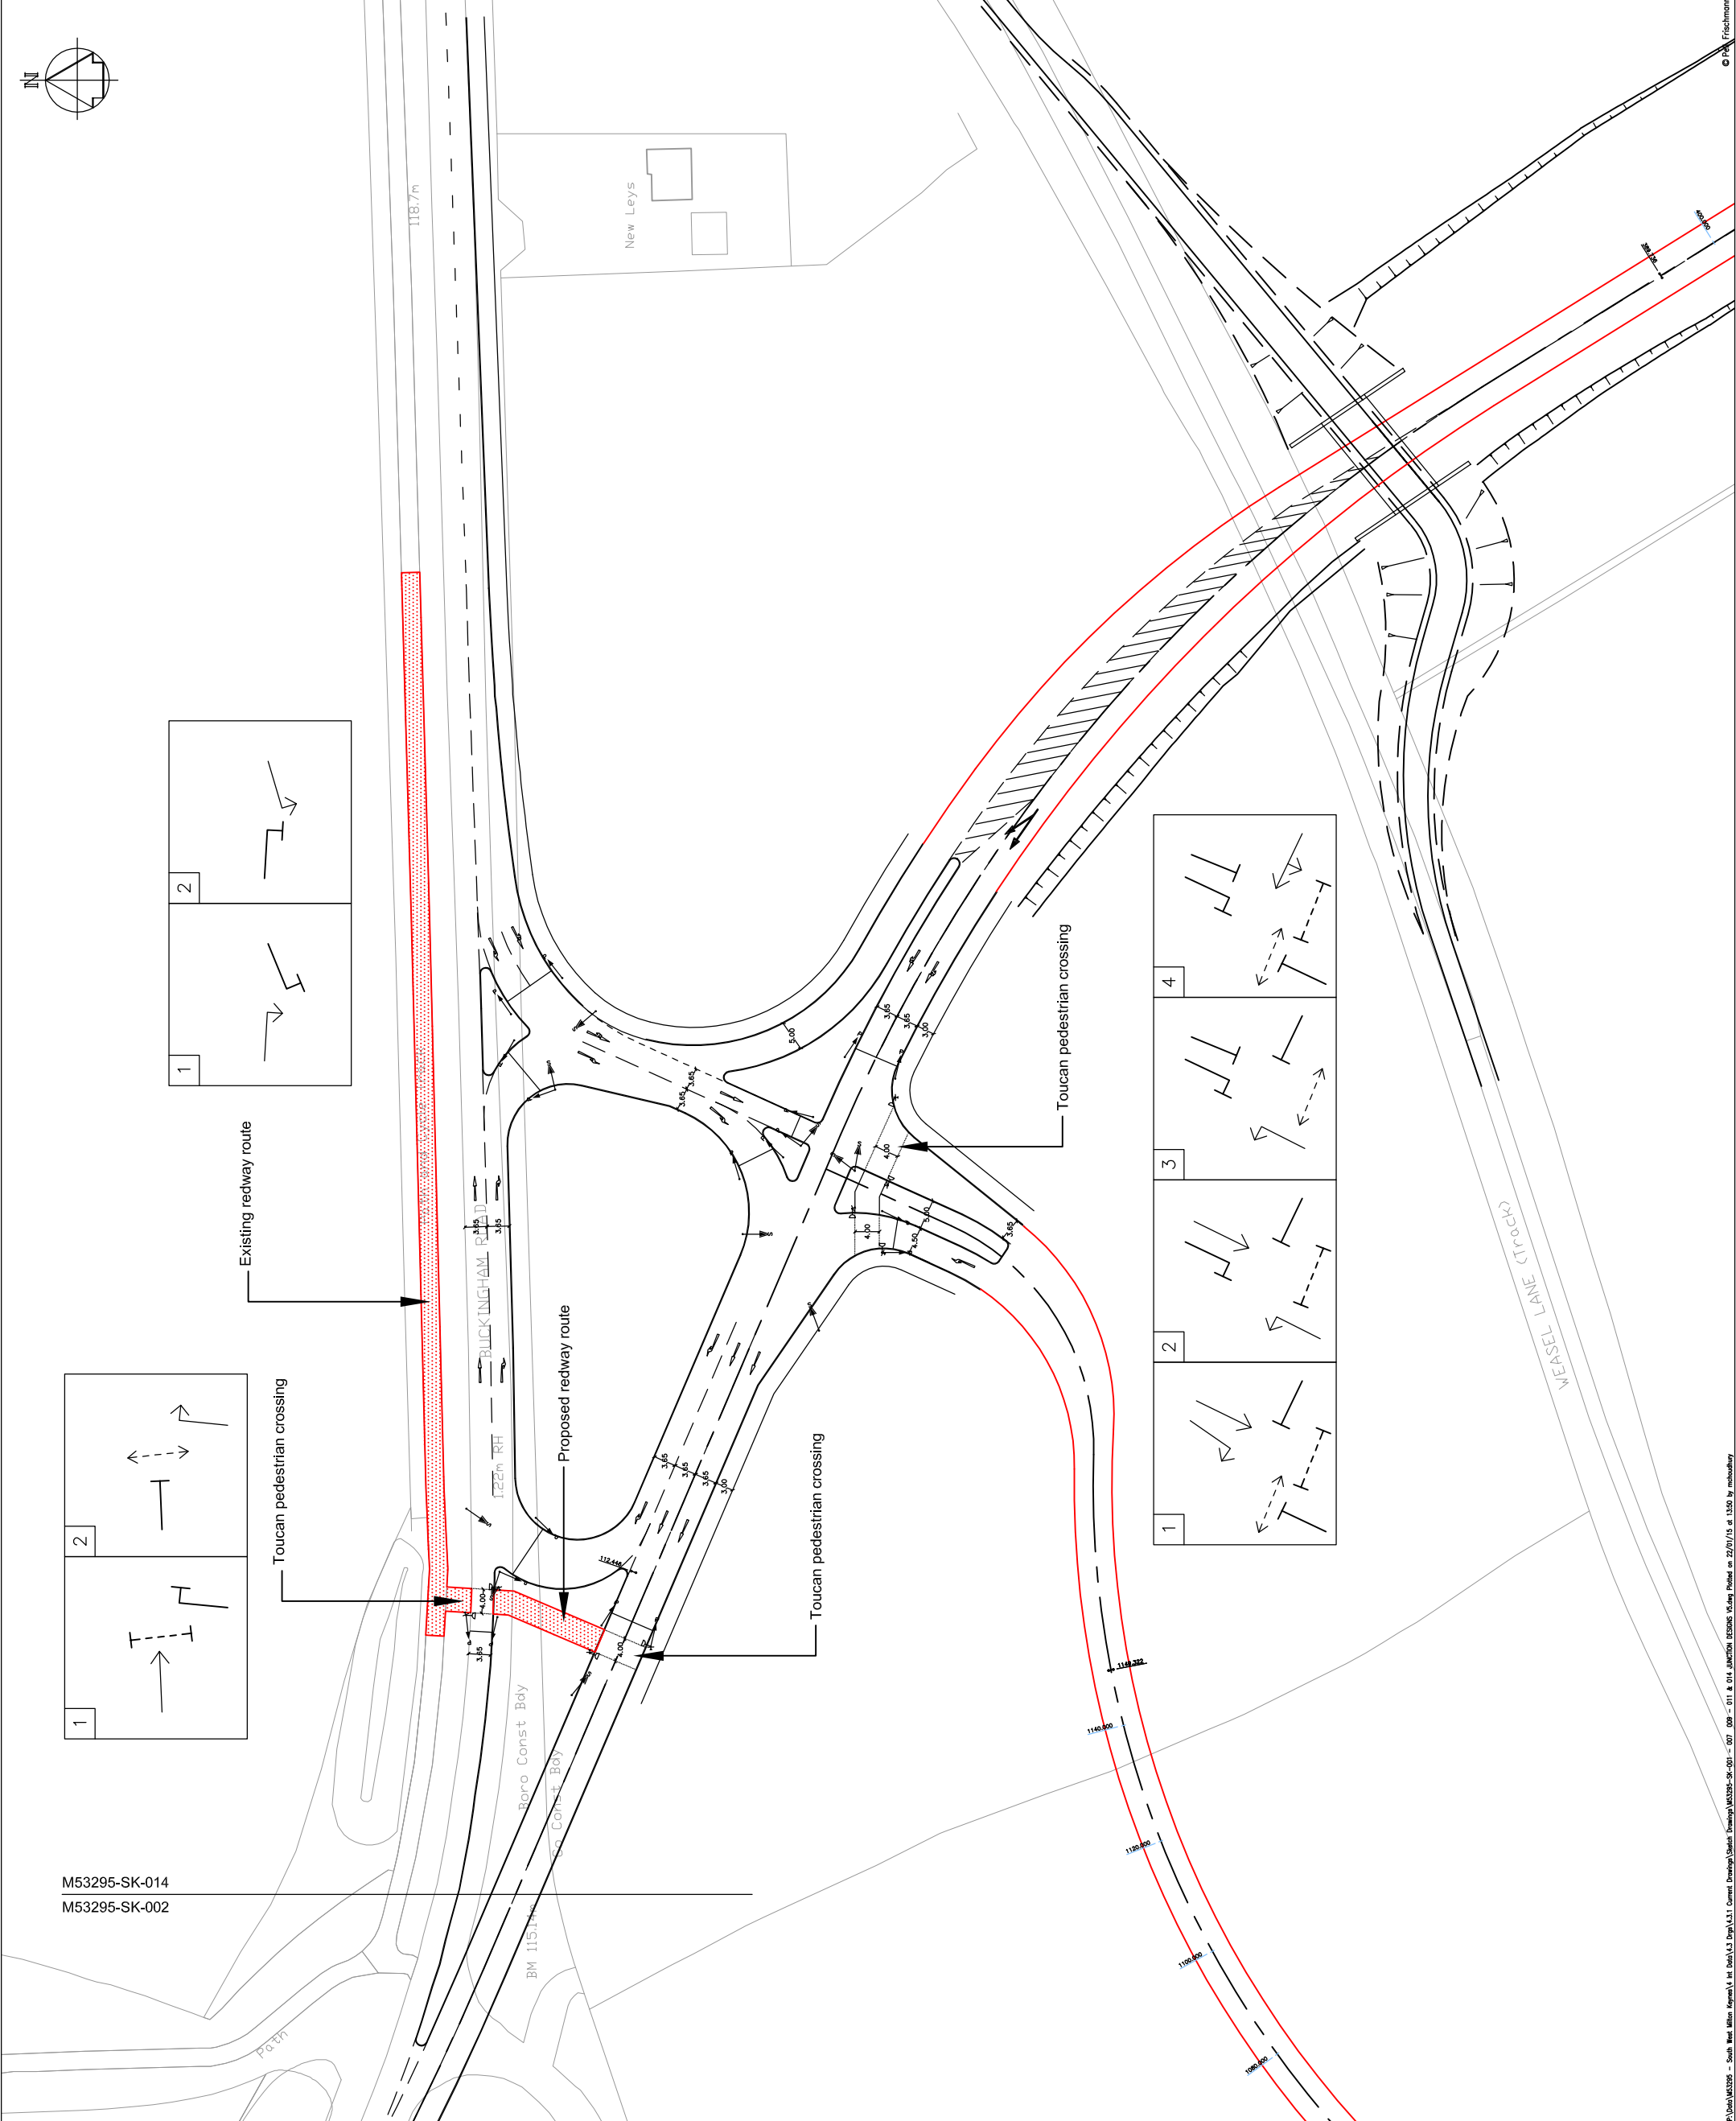
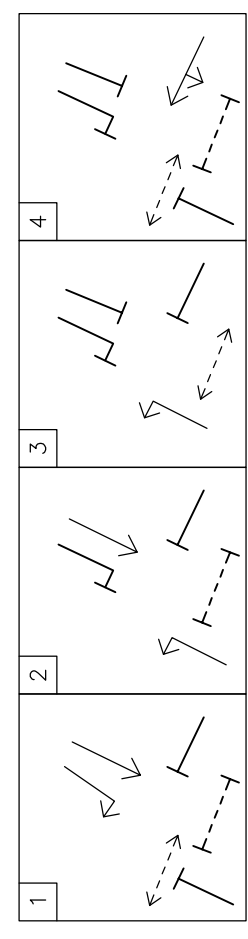
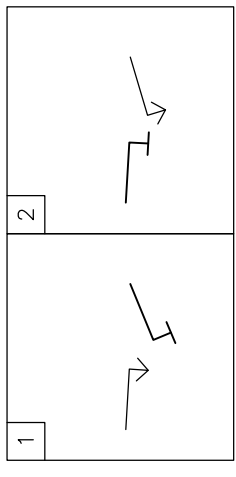
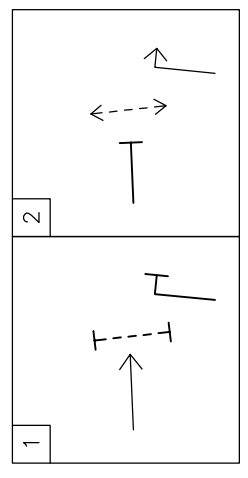


NOTES

1. Do not scale from this drawing.
2. Refer to sketch drg. M53295-SK-002 for Tattenhoe Roundabout design.

KEY
 Redway route

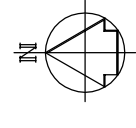

M53295-SK-014
M53295-SK-002

REV	DESCRIPTION	DATE
D	JUNCTION LAYOUT UPDATED	14-01-15
C	JUNCTION FEASIBILITY DESIGN AMENDED	08-11-14
B	JUNCTION FEASIBILITY DESIGN AMENDED	05-11-14
A	JUNCTION FEASIBILITY DESIGN AMENDED	22-08-14
	DESIGNATION	22-08-14
	DATE	

Pell Frischmann
9-10 FREDERICK ROAD EDGBASTON BIRMINGHAM B15 1JD
Telephone +44 (0)121 456 1616
Email: pfrischmann@pellfrischmann.com
www.pellfrischmann.com

Architect/Client/Contractor

William Davis Homes
Connolly Homes
Taylor Wimpey
Henry Boot
Celebrating 125 years

Project: SOUTH WEST MILTON KEYNES

Drawing Title: BUCKINGHAM ROAD JUNCTION

Name	Date	Scale
Drawn	22-08-14	1:1000 @ A3
Designed	22-08-14	File No. M53295
Checked	22-08-14	Drawing Status FOR INFORMATION
Approved	22-08-14	Revision
Drawing No.	M53295-SK-014	
Revision	D	

Appendix F

Proposed Bus Route